



AREA CALCULATIONS

GROUND FLOOR

A/C SPACE	305 S.F.
GARAGE	793 S.F.

FIRST FLOOR

A/C SPACE	2,261 S.F.
-----------	------------

SECOND FLOOR

A/C SPACE	959 S.F.
-----------	----------

TOTAL A/C SPACE 3,525 S.F.




DATE: 4.29.19

MILANO HOMES

32 SOUTH OSPREY AVE. SUITE 203
SARASOTA, FL 34236
TEL. 941.954.0355



PABLO BAFFICO
HORIZON VIEW DR.
SARASOTA, FL. 34242

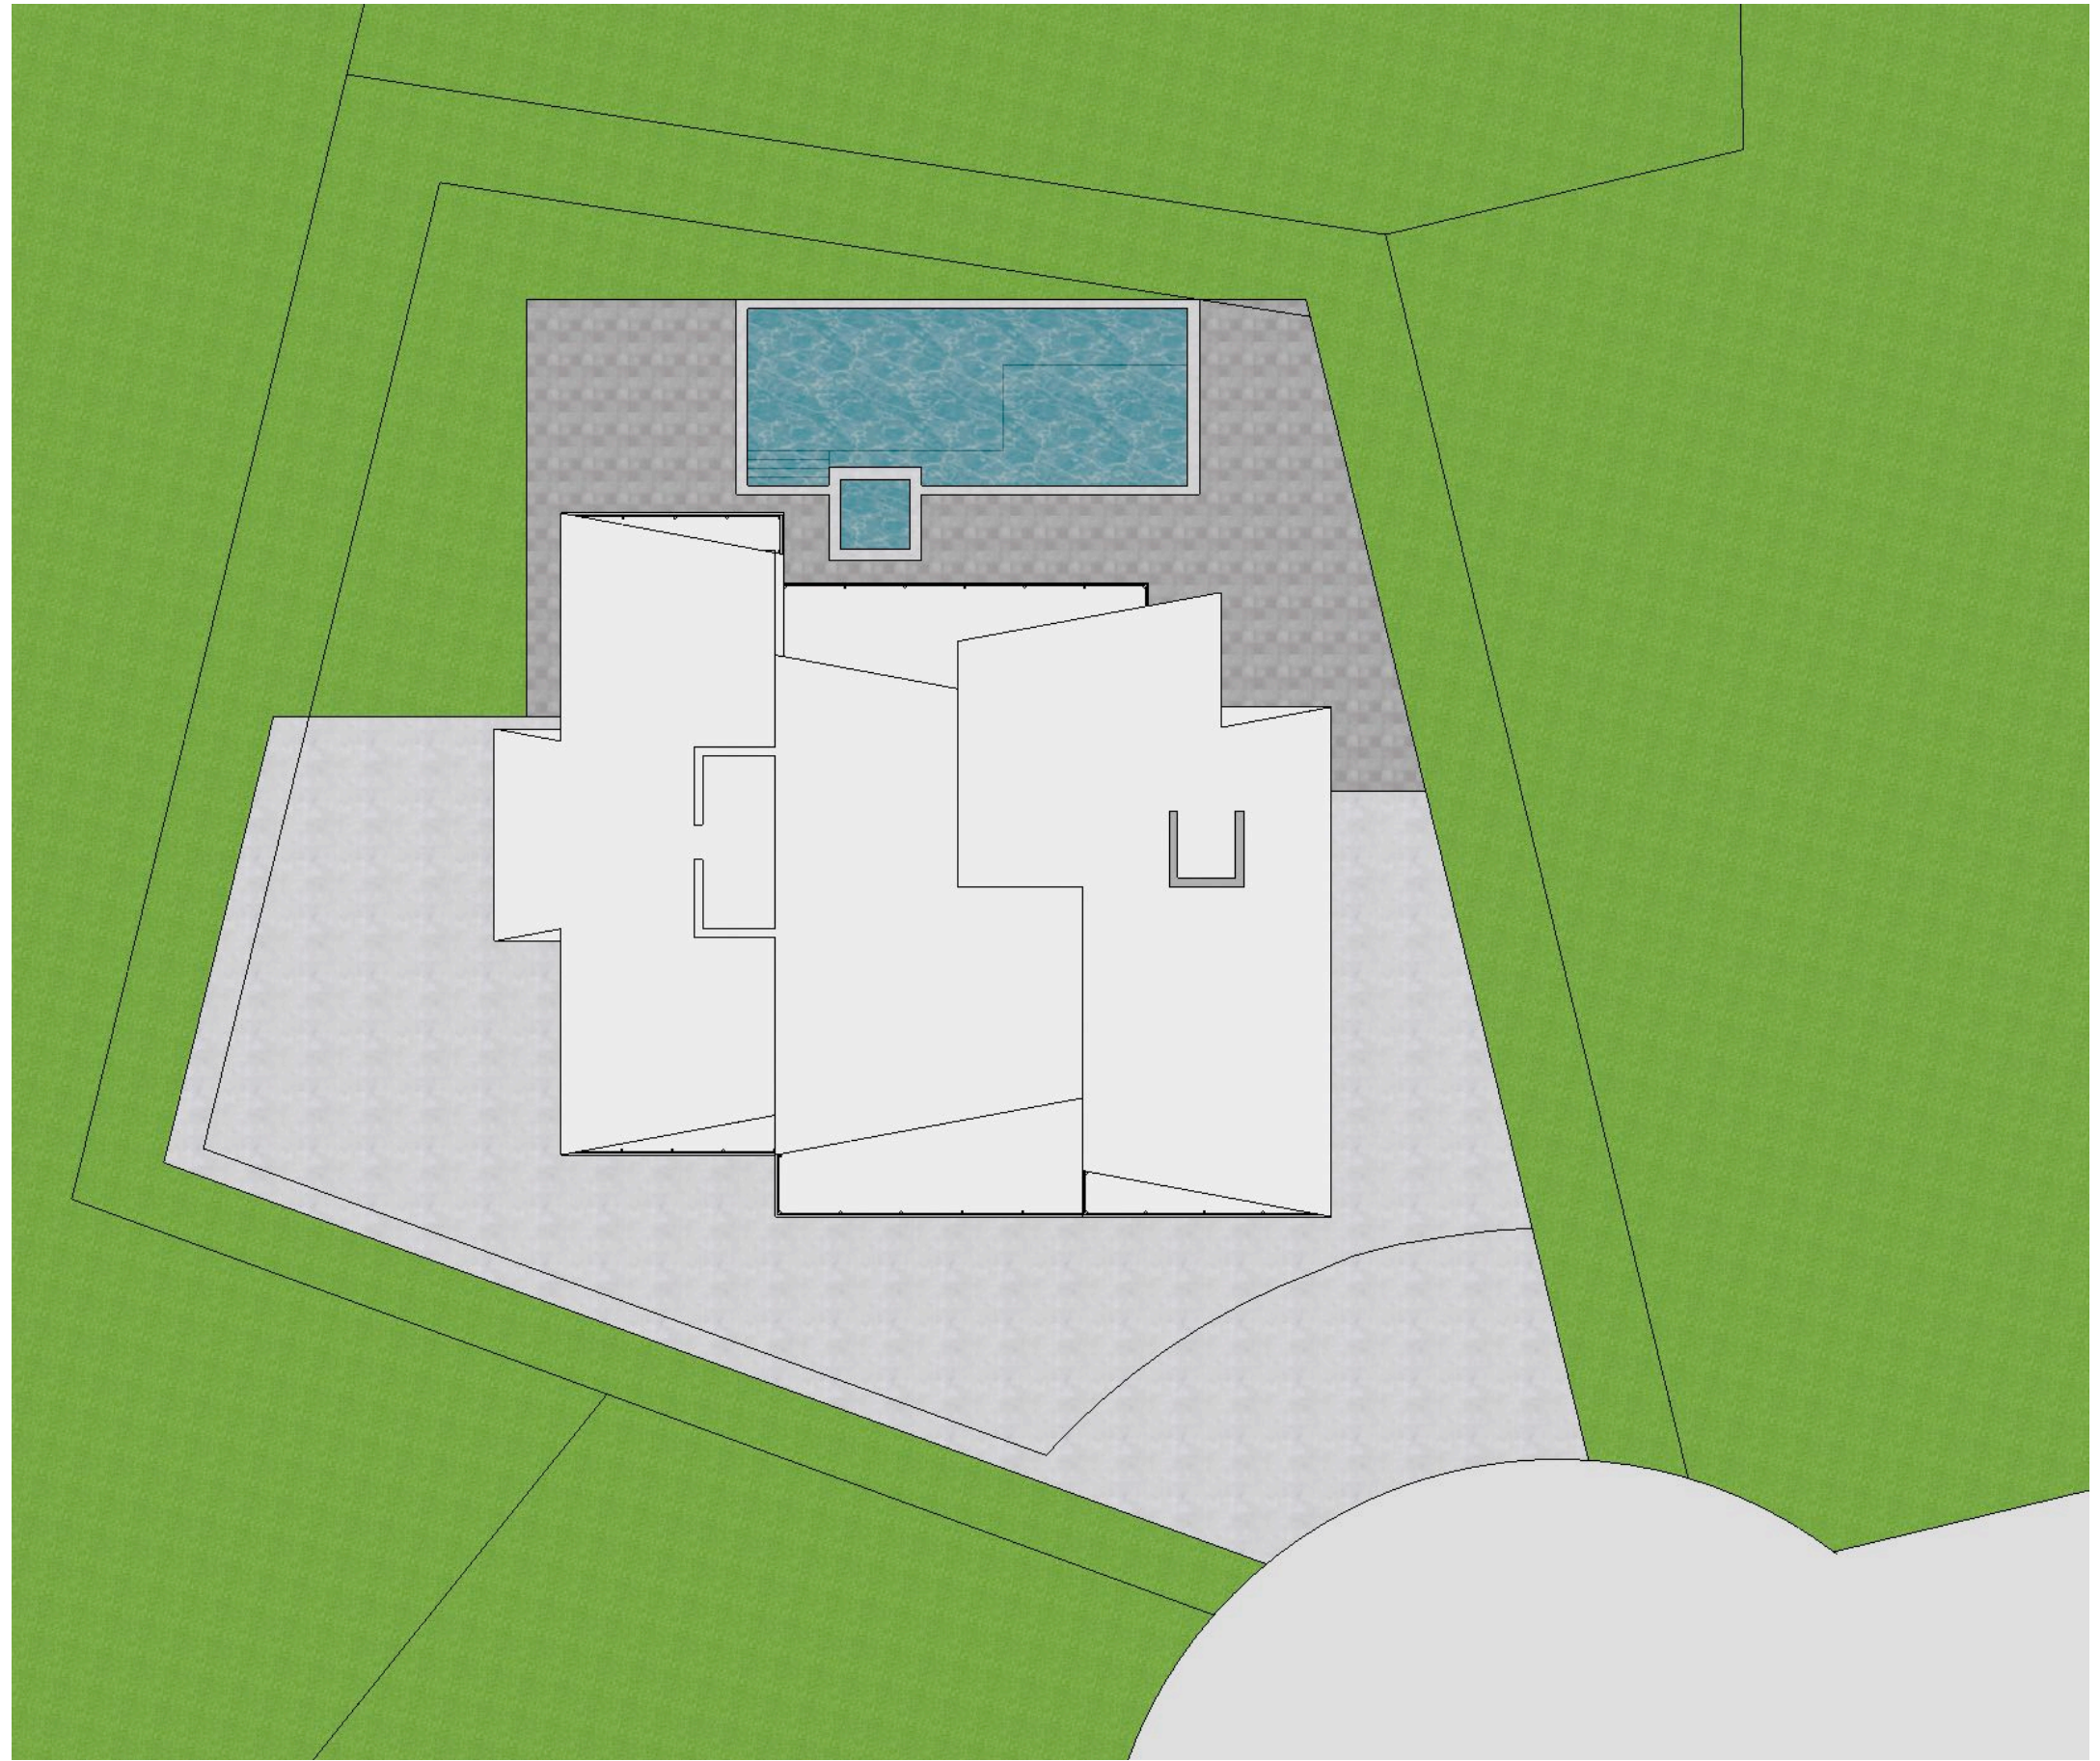

SITE PLAN

SCLAE: 1/16 = 1' - 0"




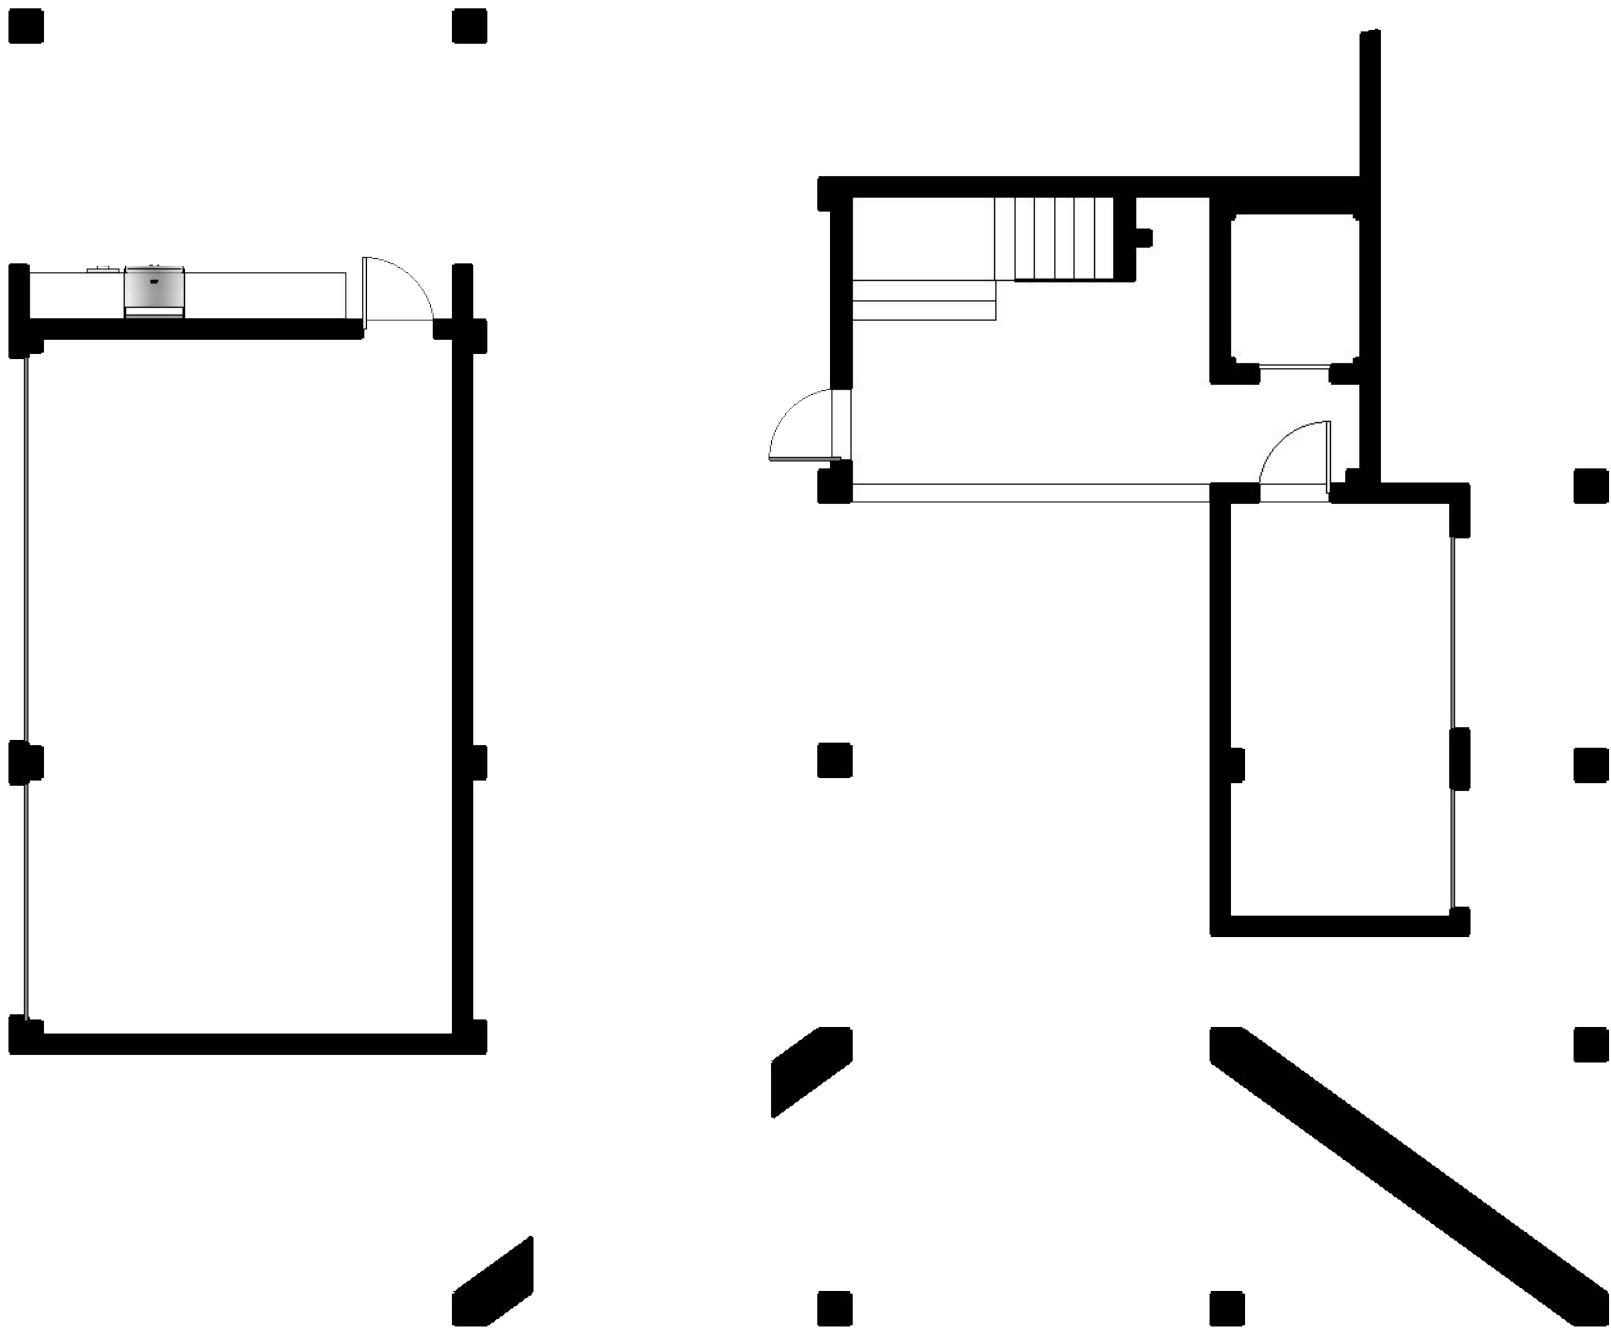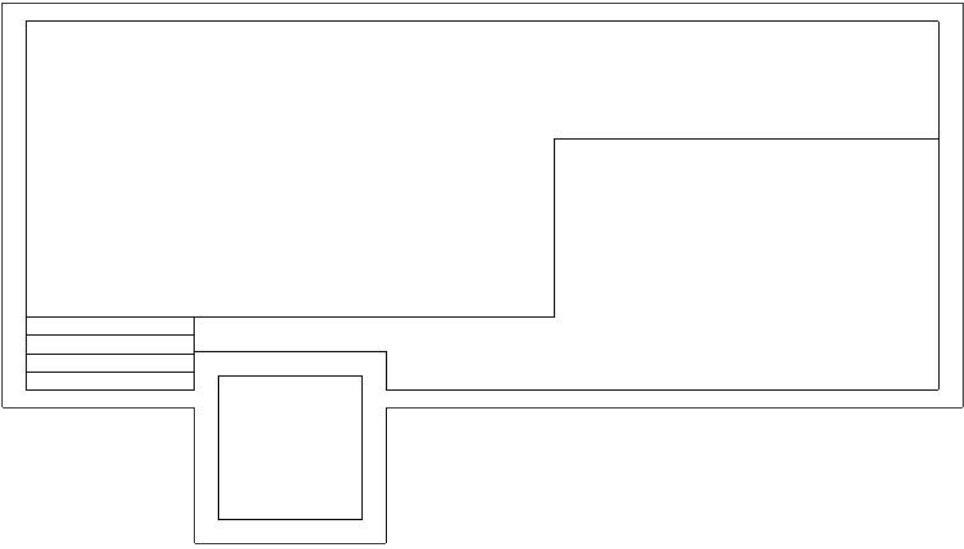

GROUND FLOOR
SCLAE: 1/8" = 1' - 0"




FIRST FLOOR
SCALE: 1/8" = 1' - 0"

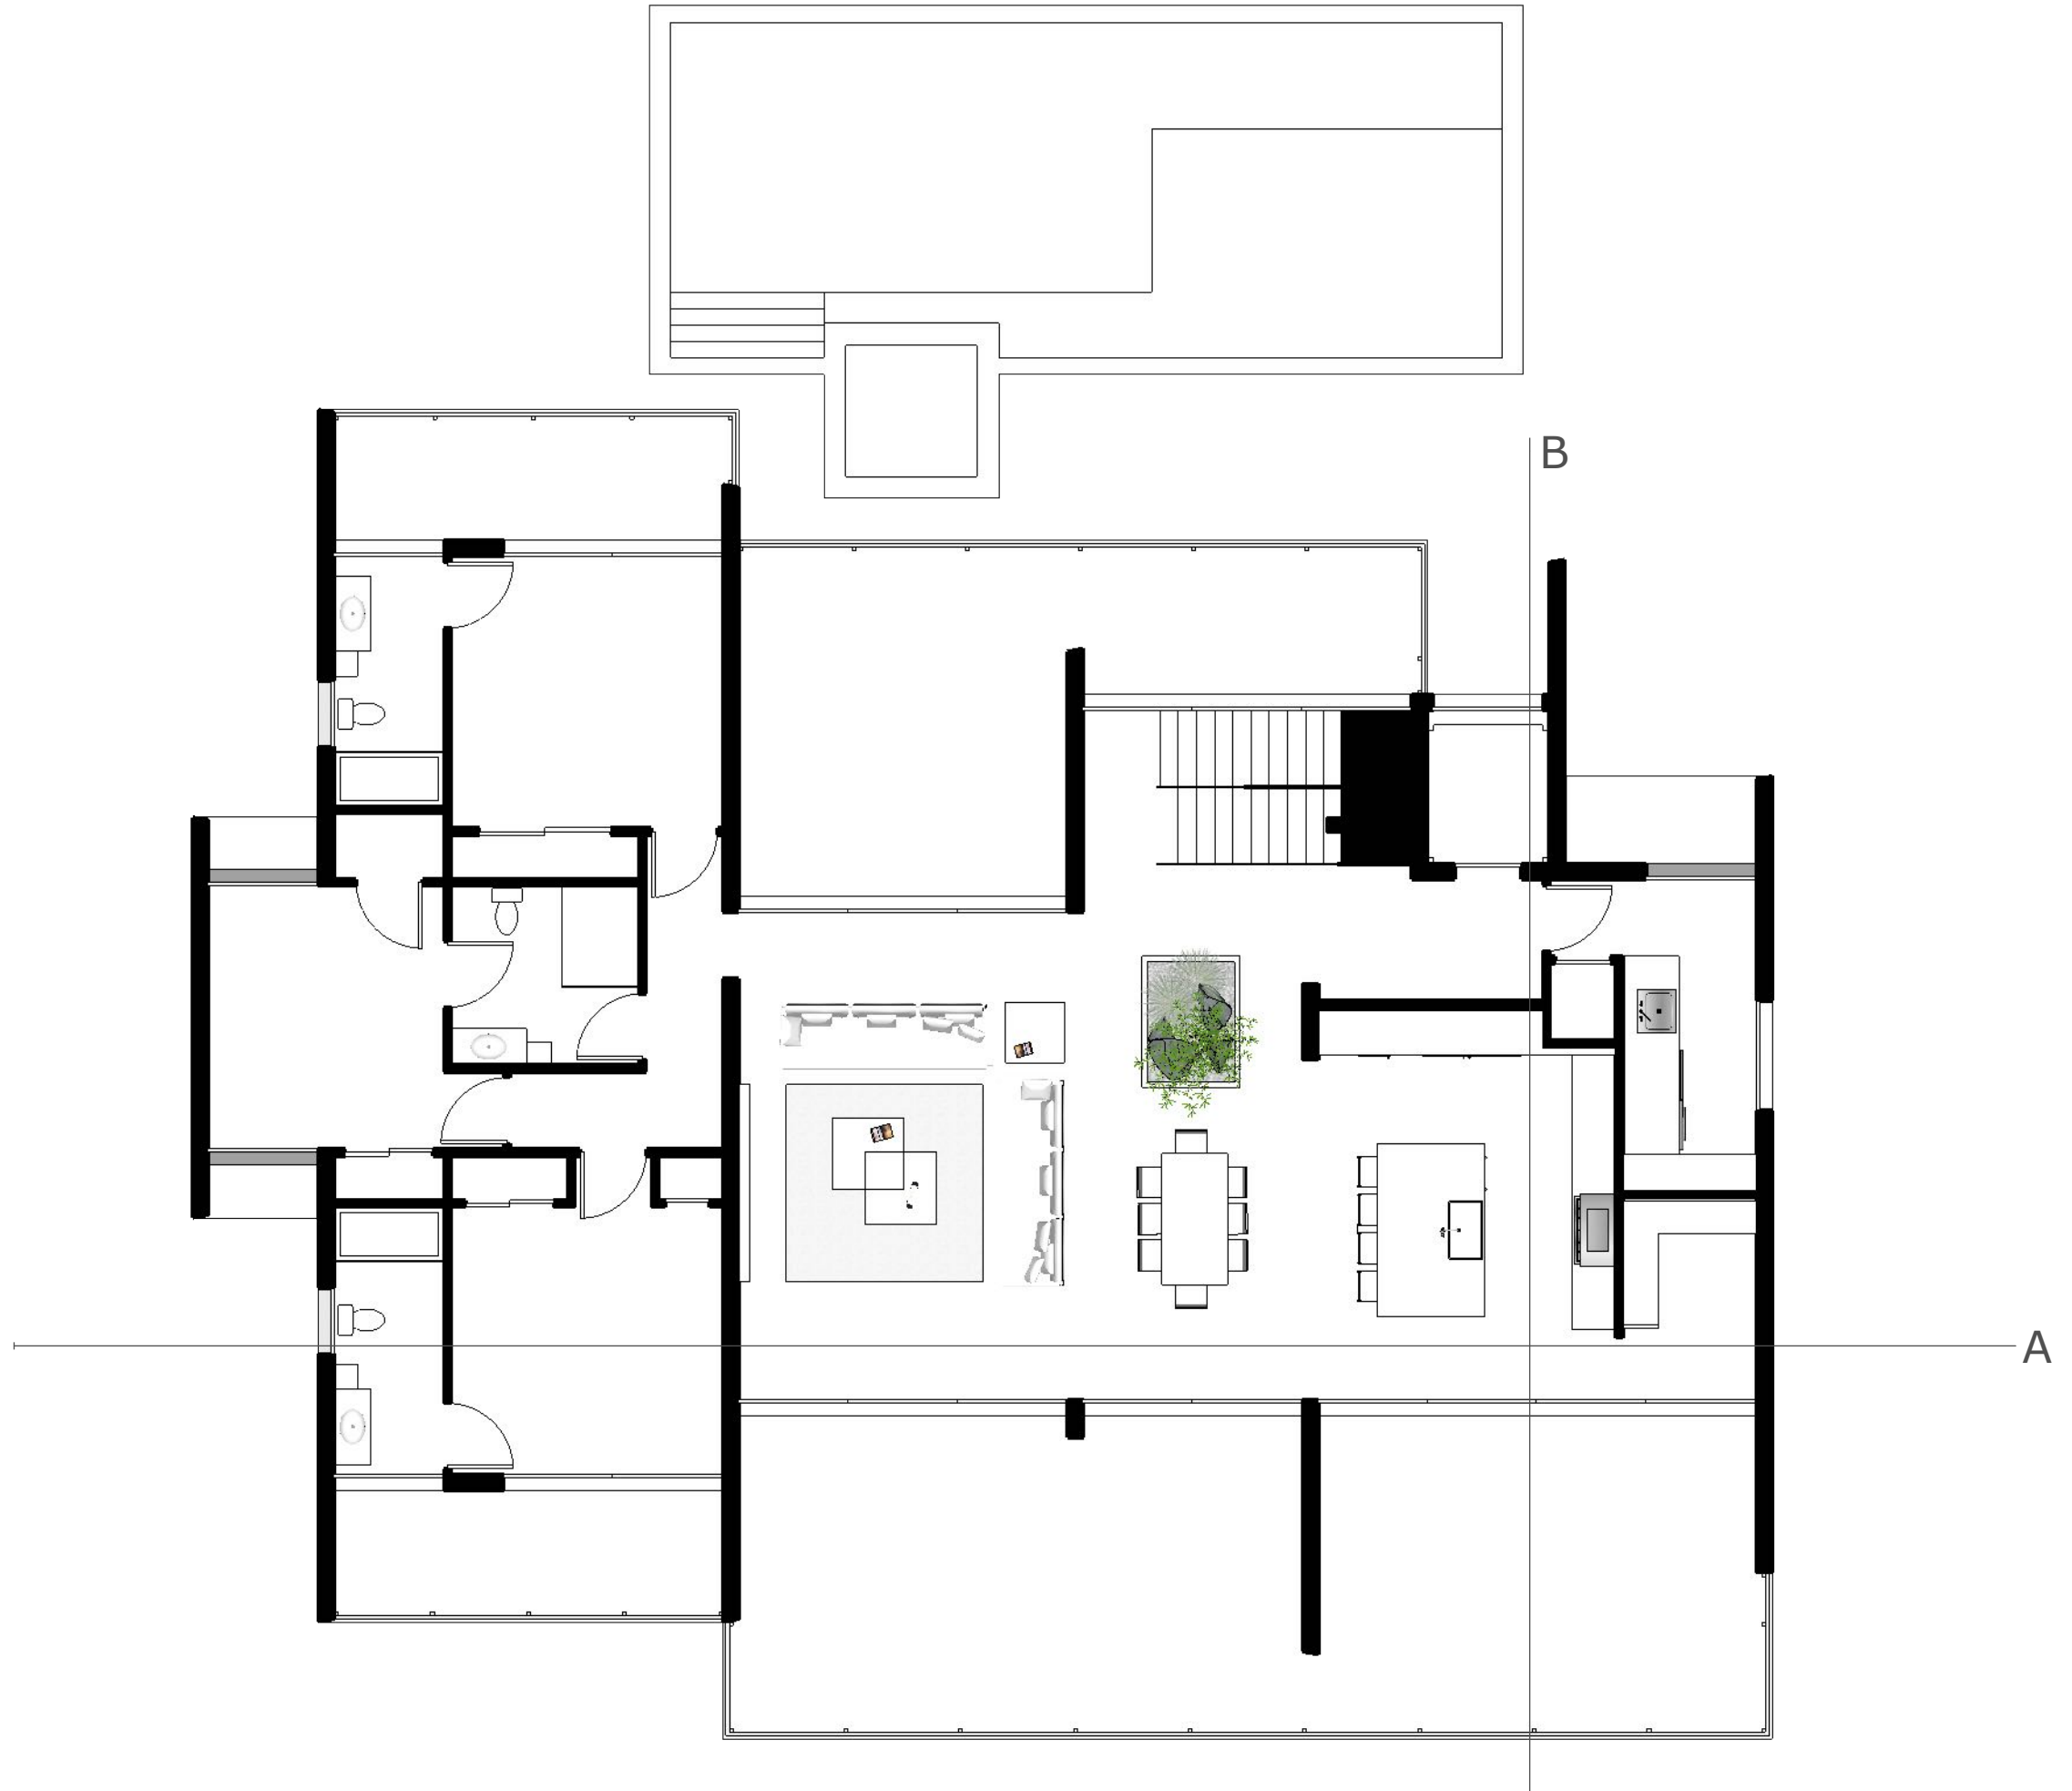

SECOND FLOOR


SCLAE: 1/8 = 1' - 0"

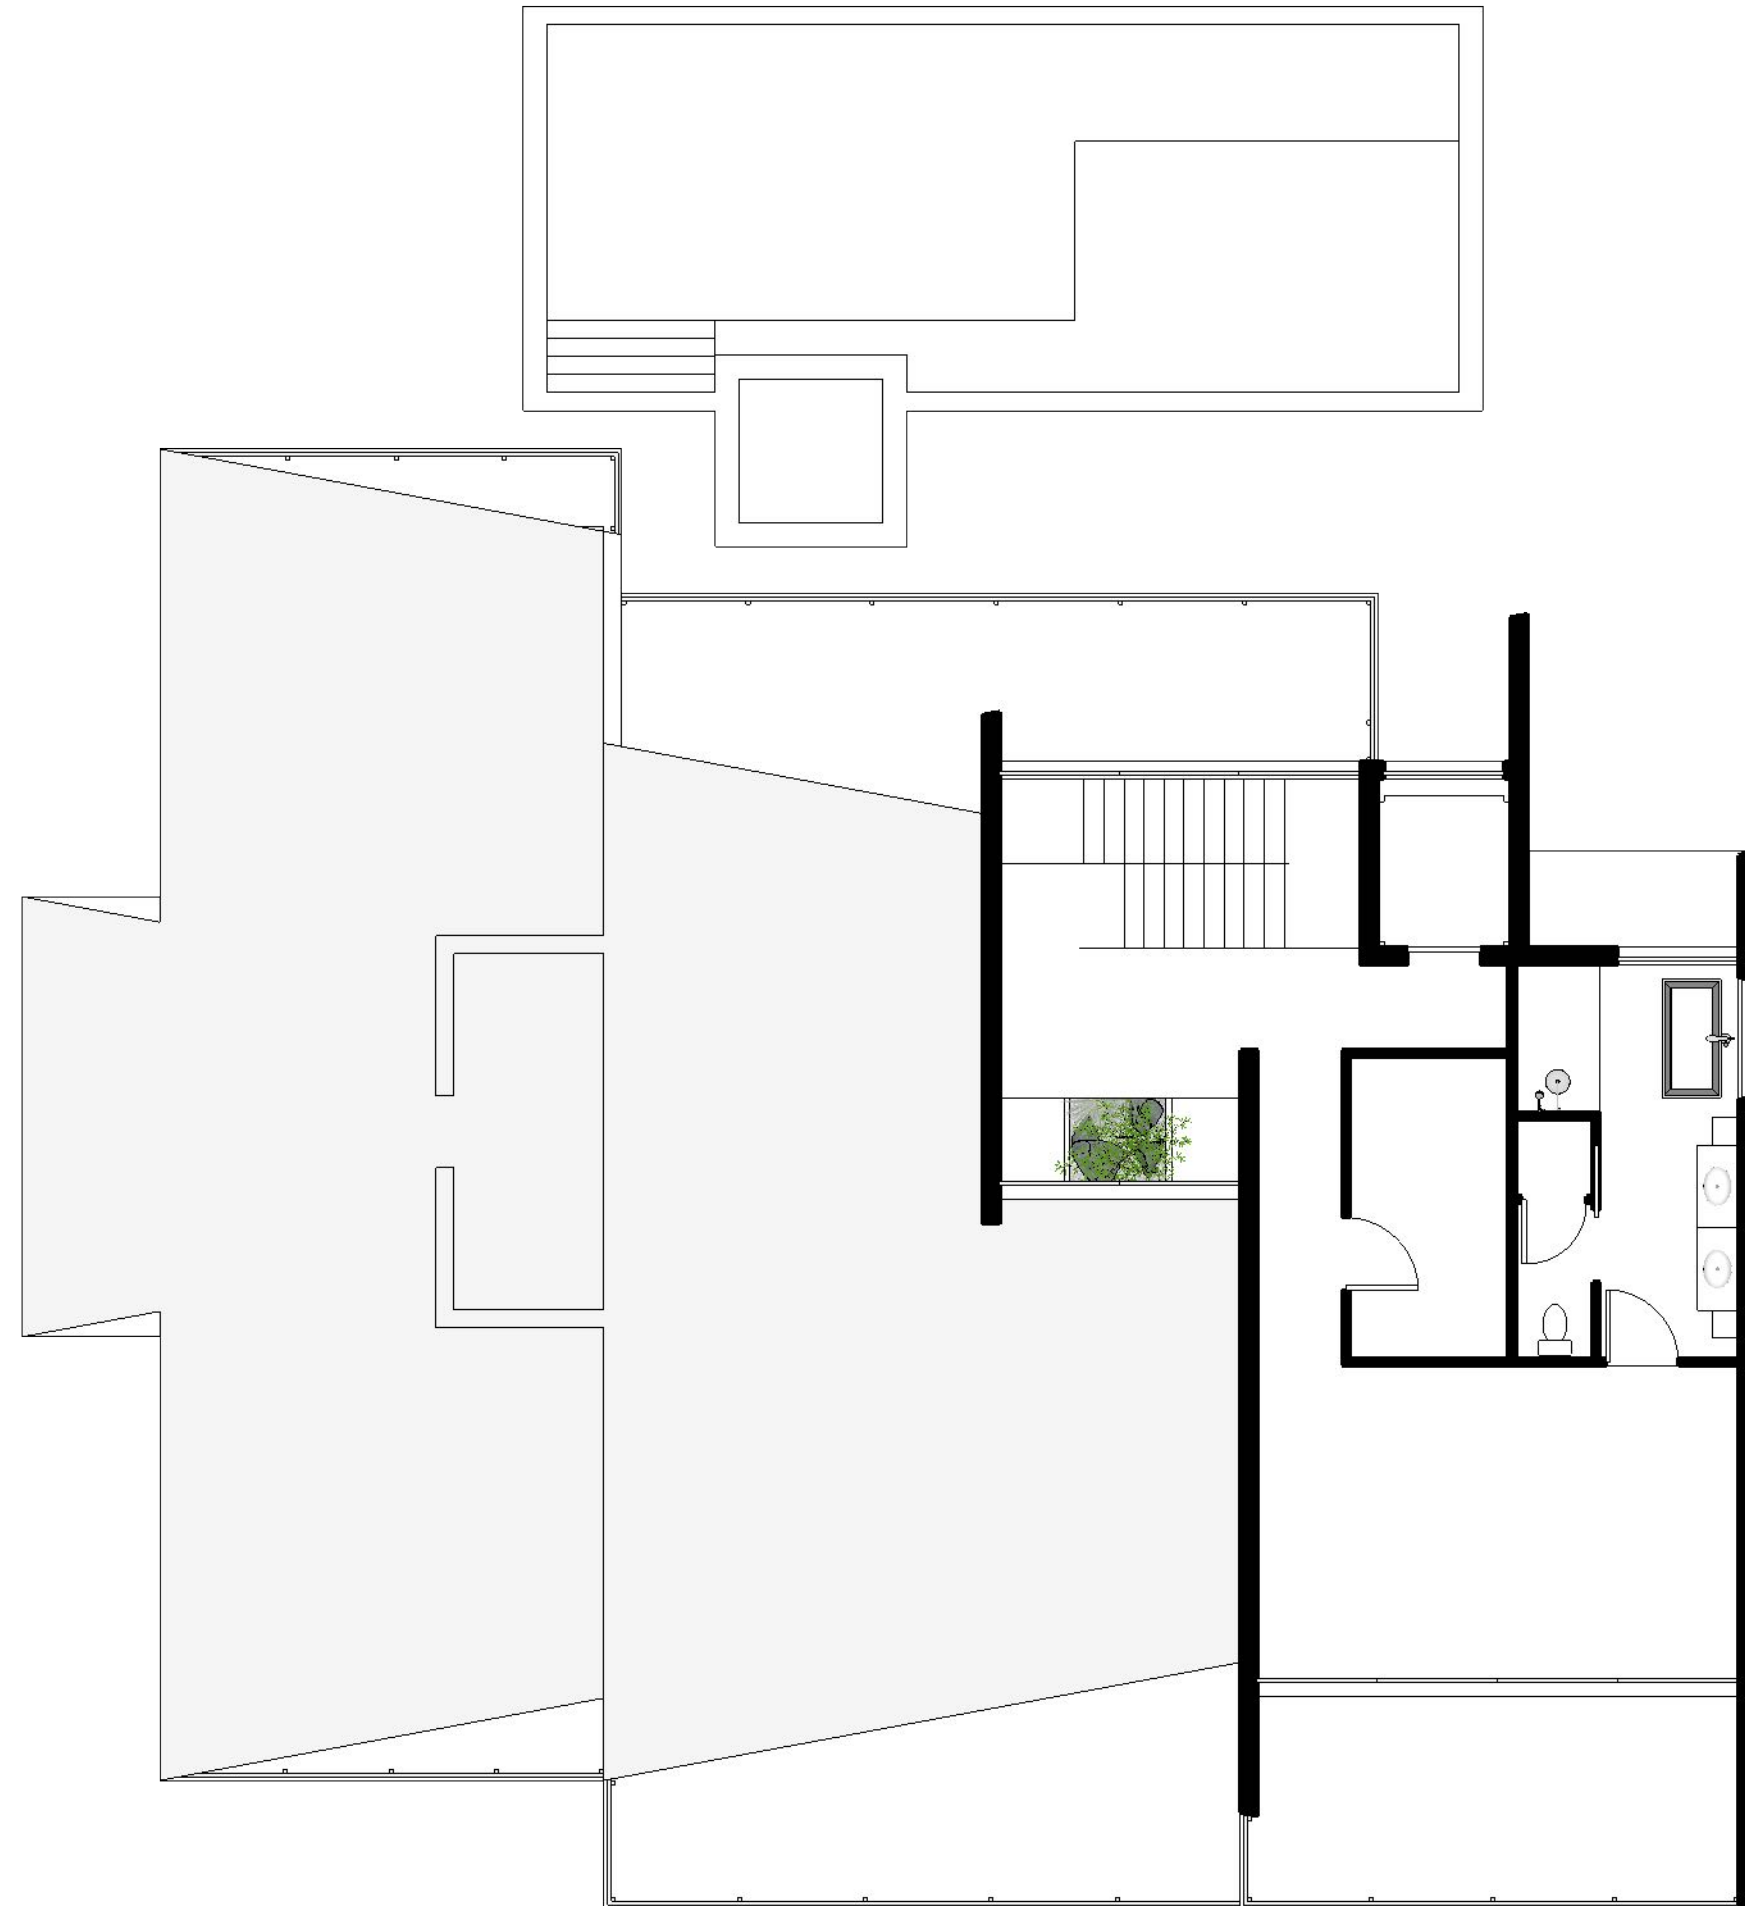




EAST ELEVATION

SCLAE: 1/8" = 1' - 0"

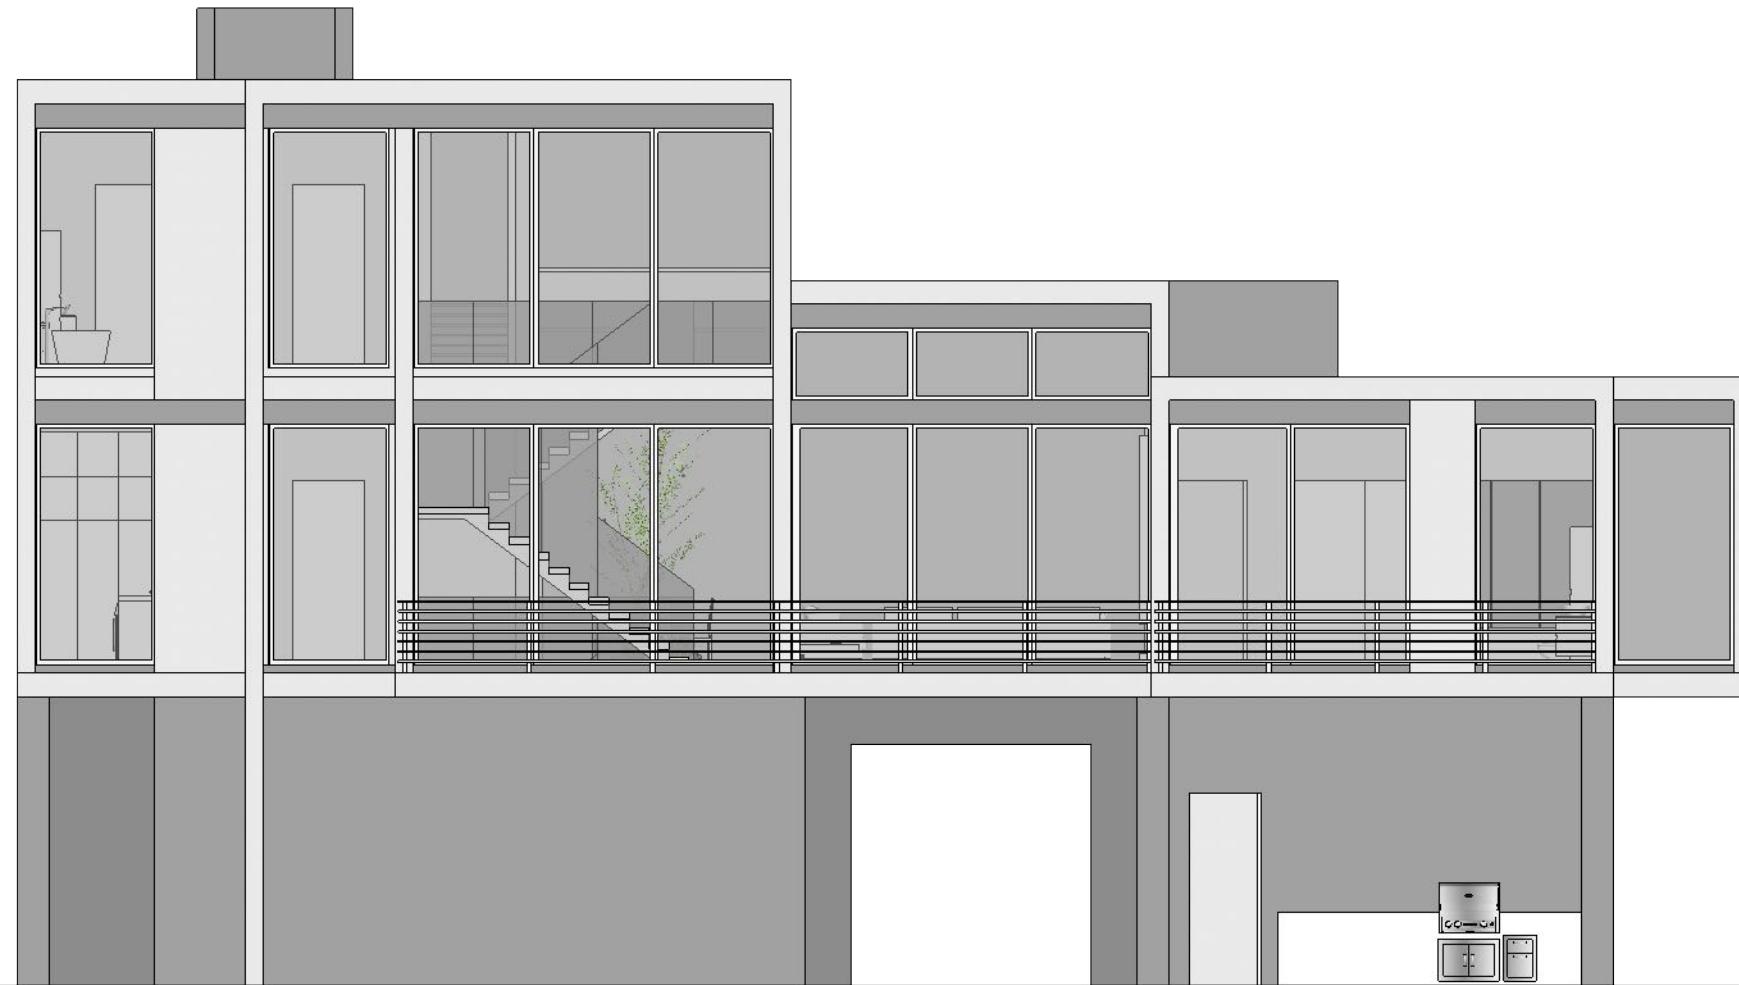

WEST ELEVATION


SCLAE: 1/8" = 1' - 0"

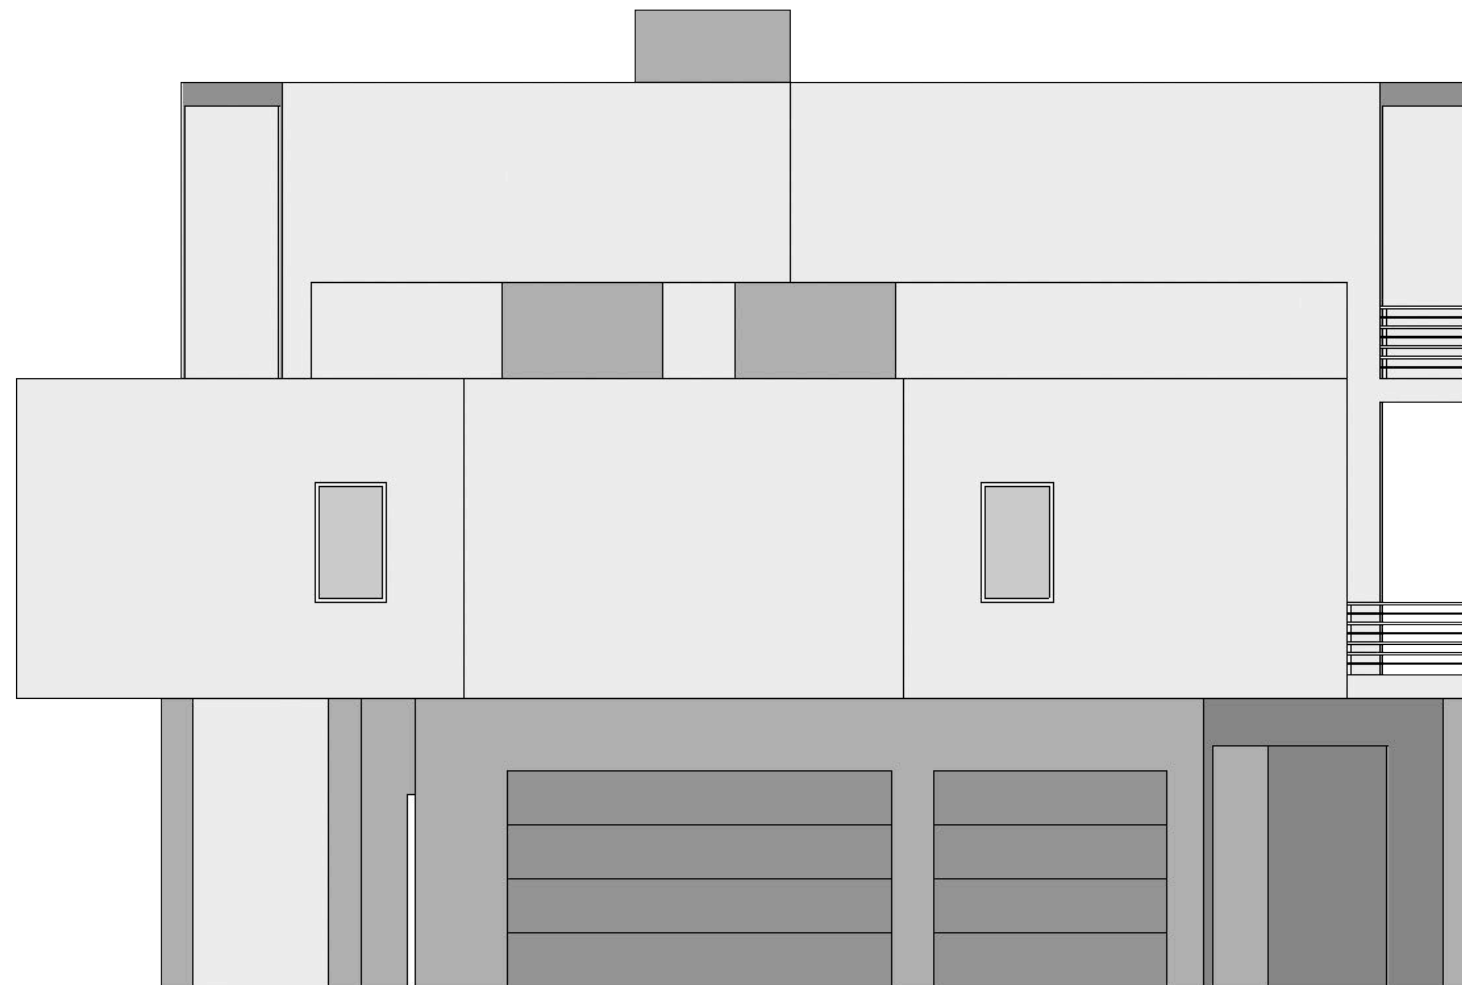

SOUTH ELEVATION

SCLAE: 1/8" = 1' - 0"



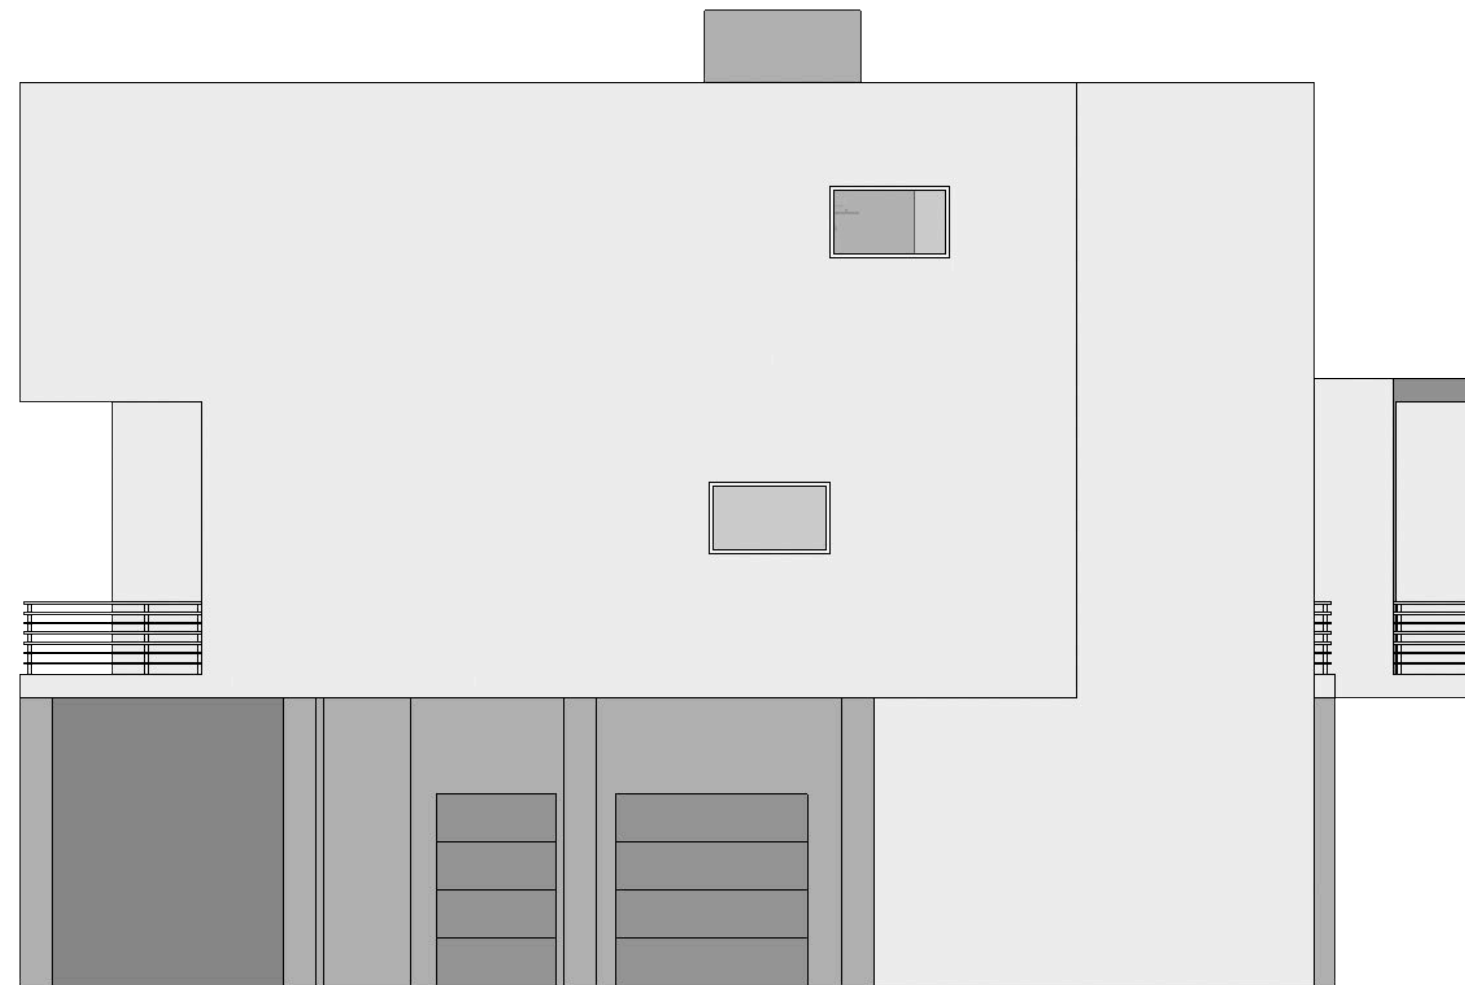

NORTH ELEVATION

SCLAE: 1/8" = 1' - 0"





SECTION A
SCALE: 1/8" = 1' - 0"



SECTION B
SCALE: 1/8" = 1' - 0"
























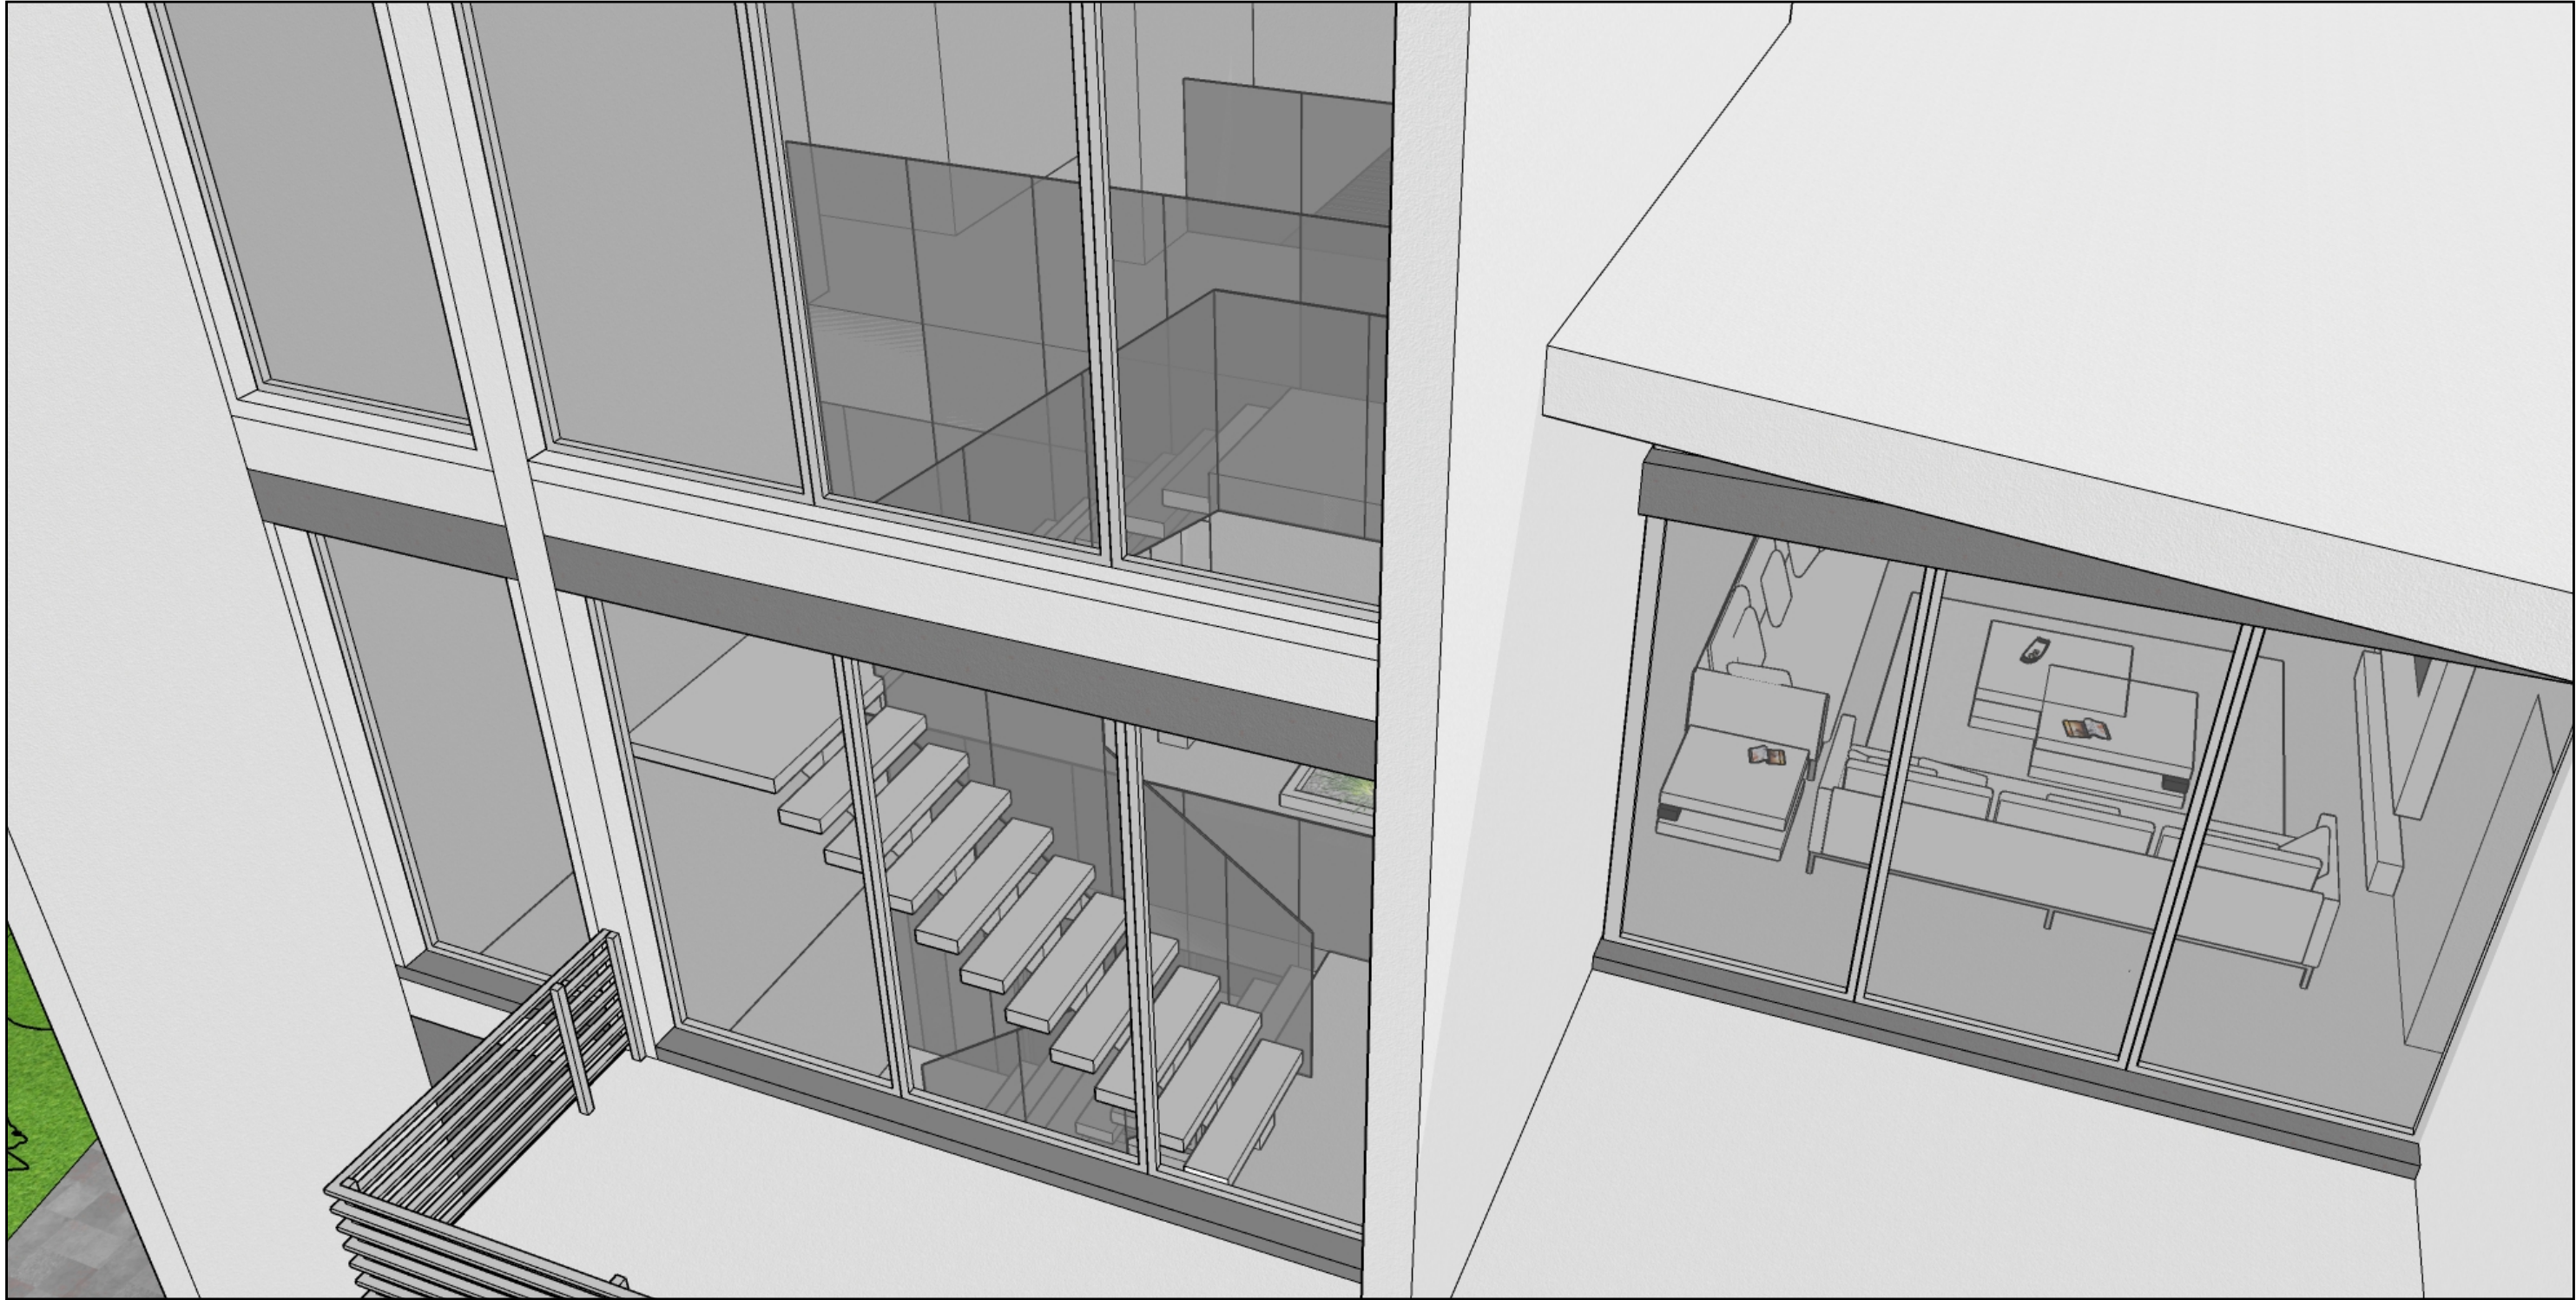


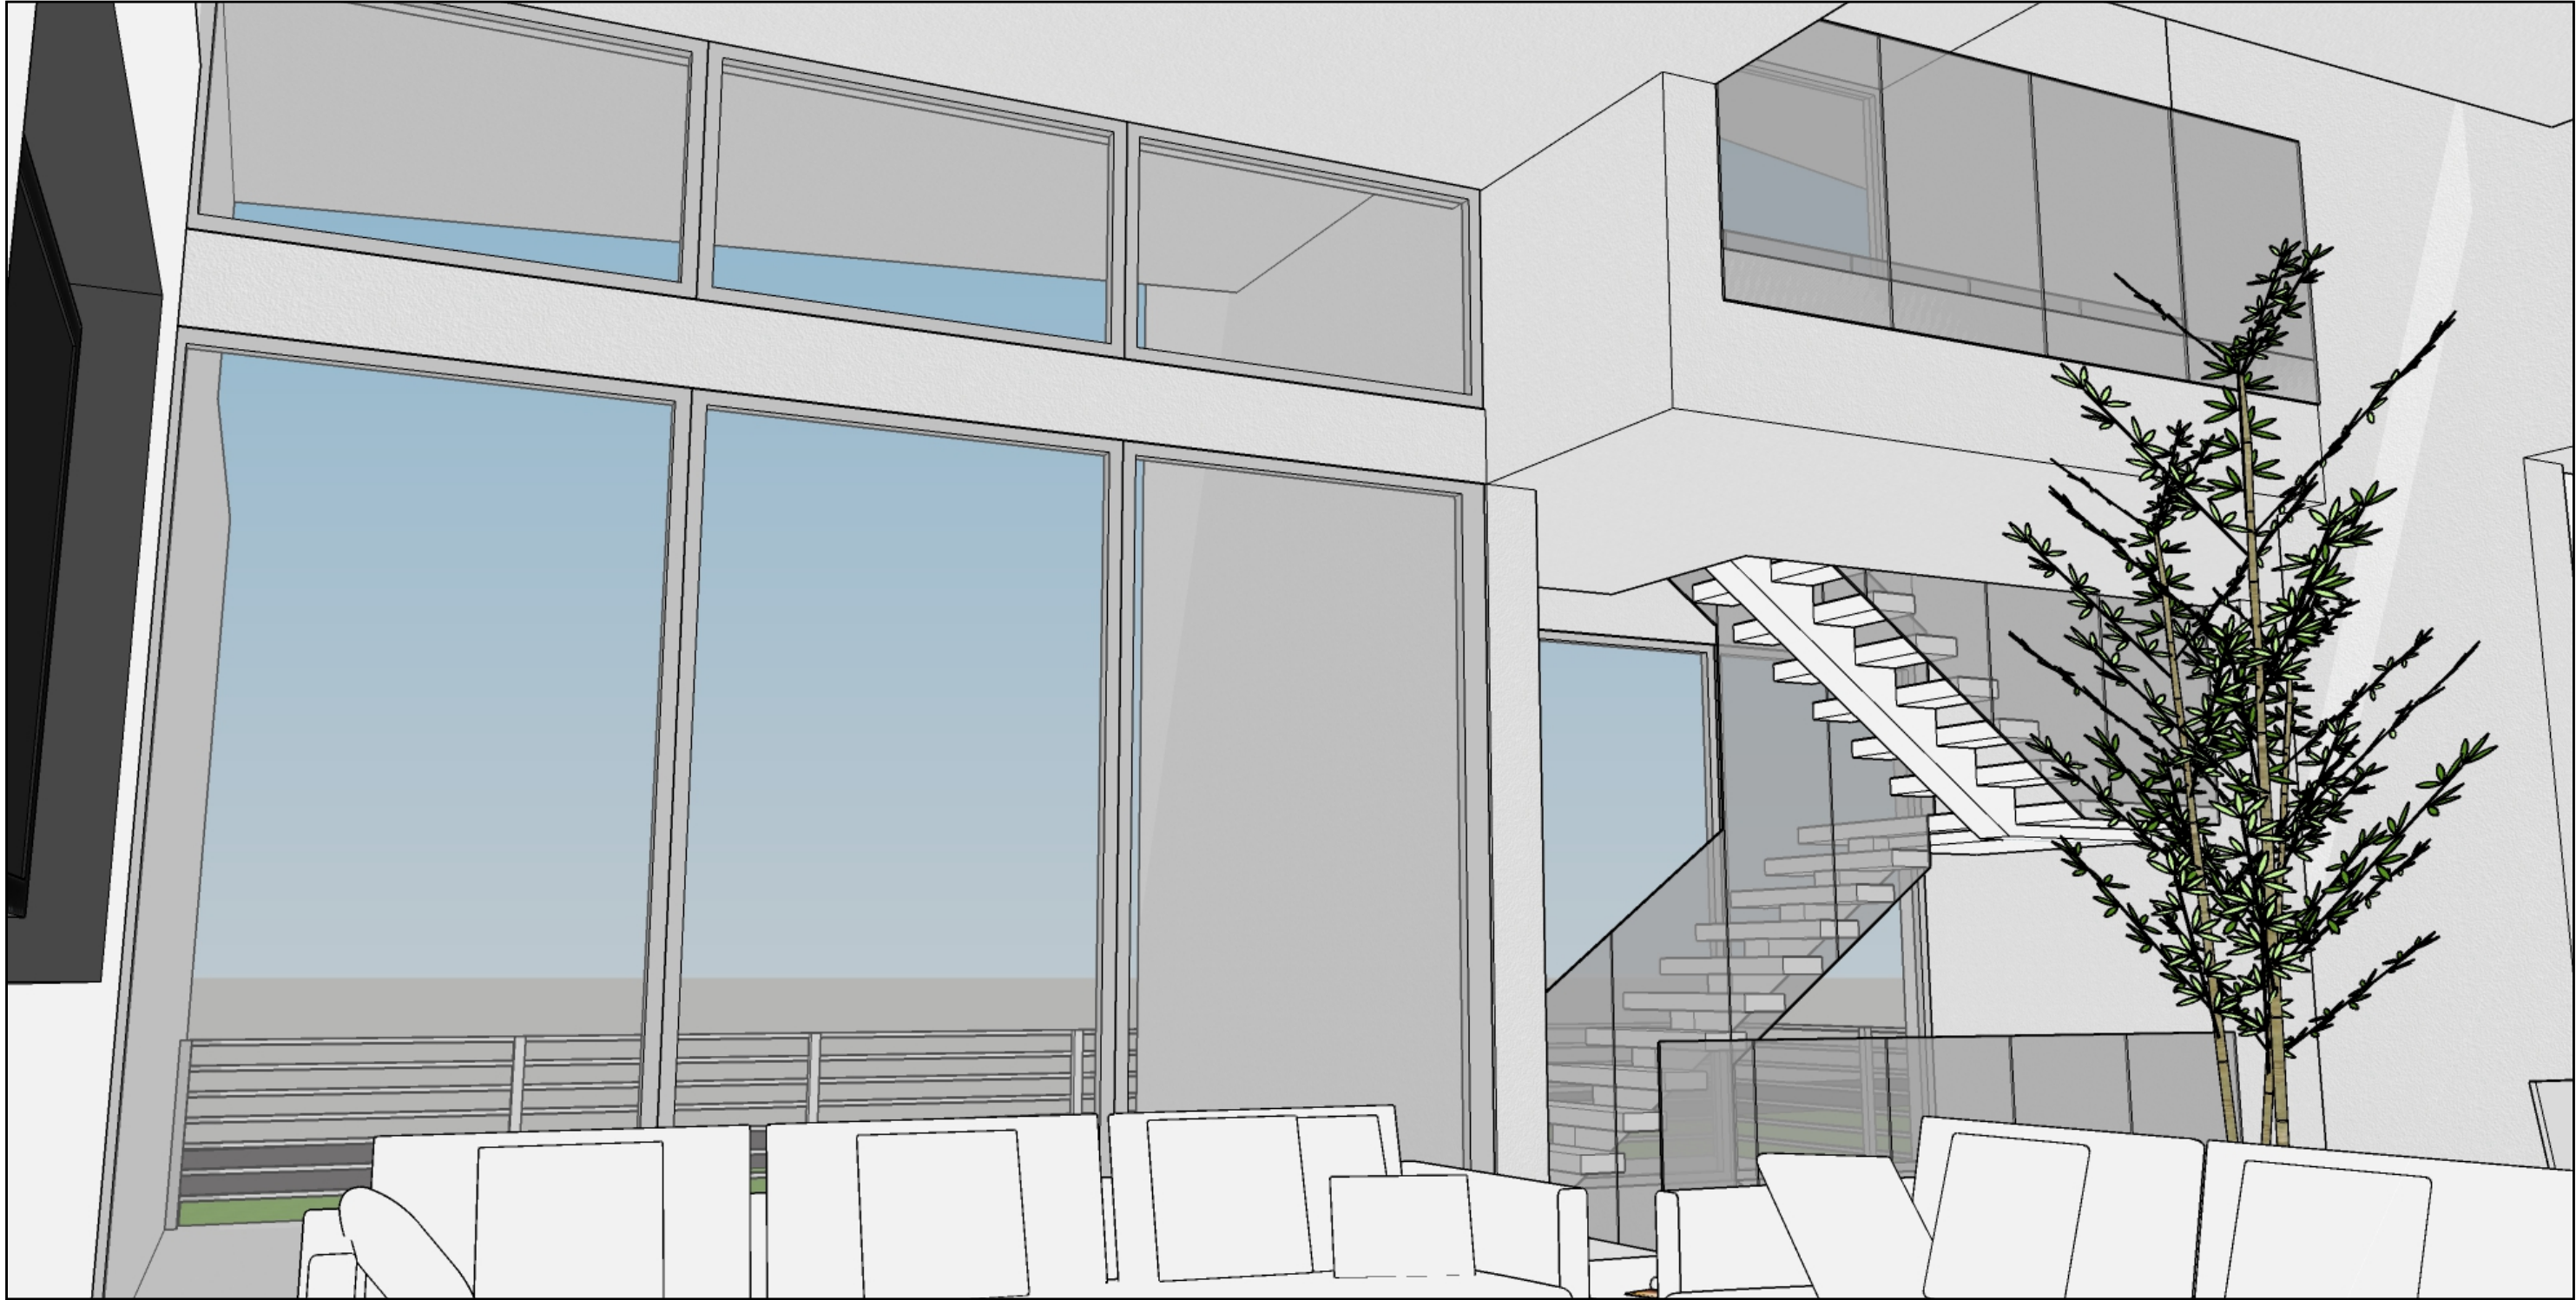

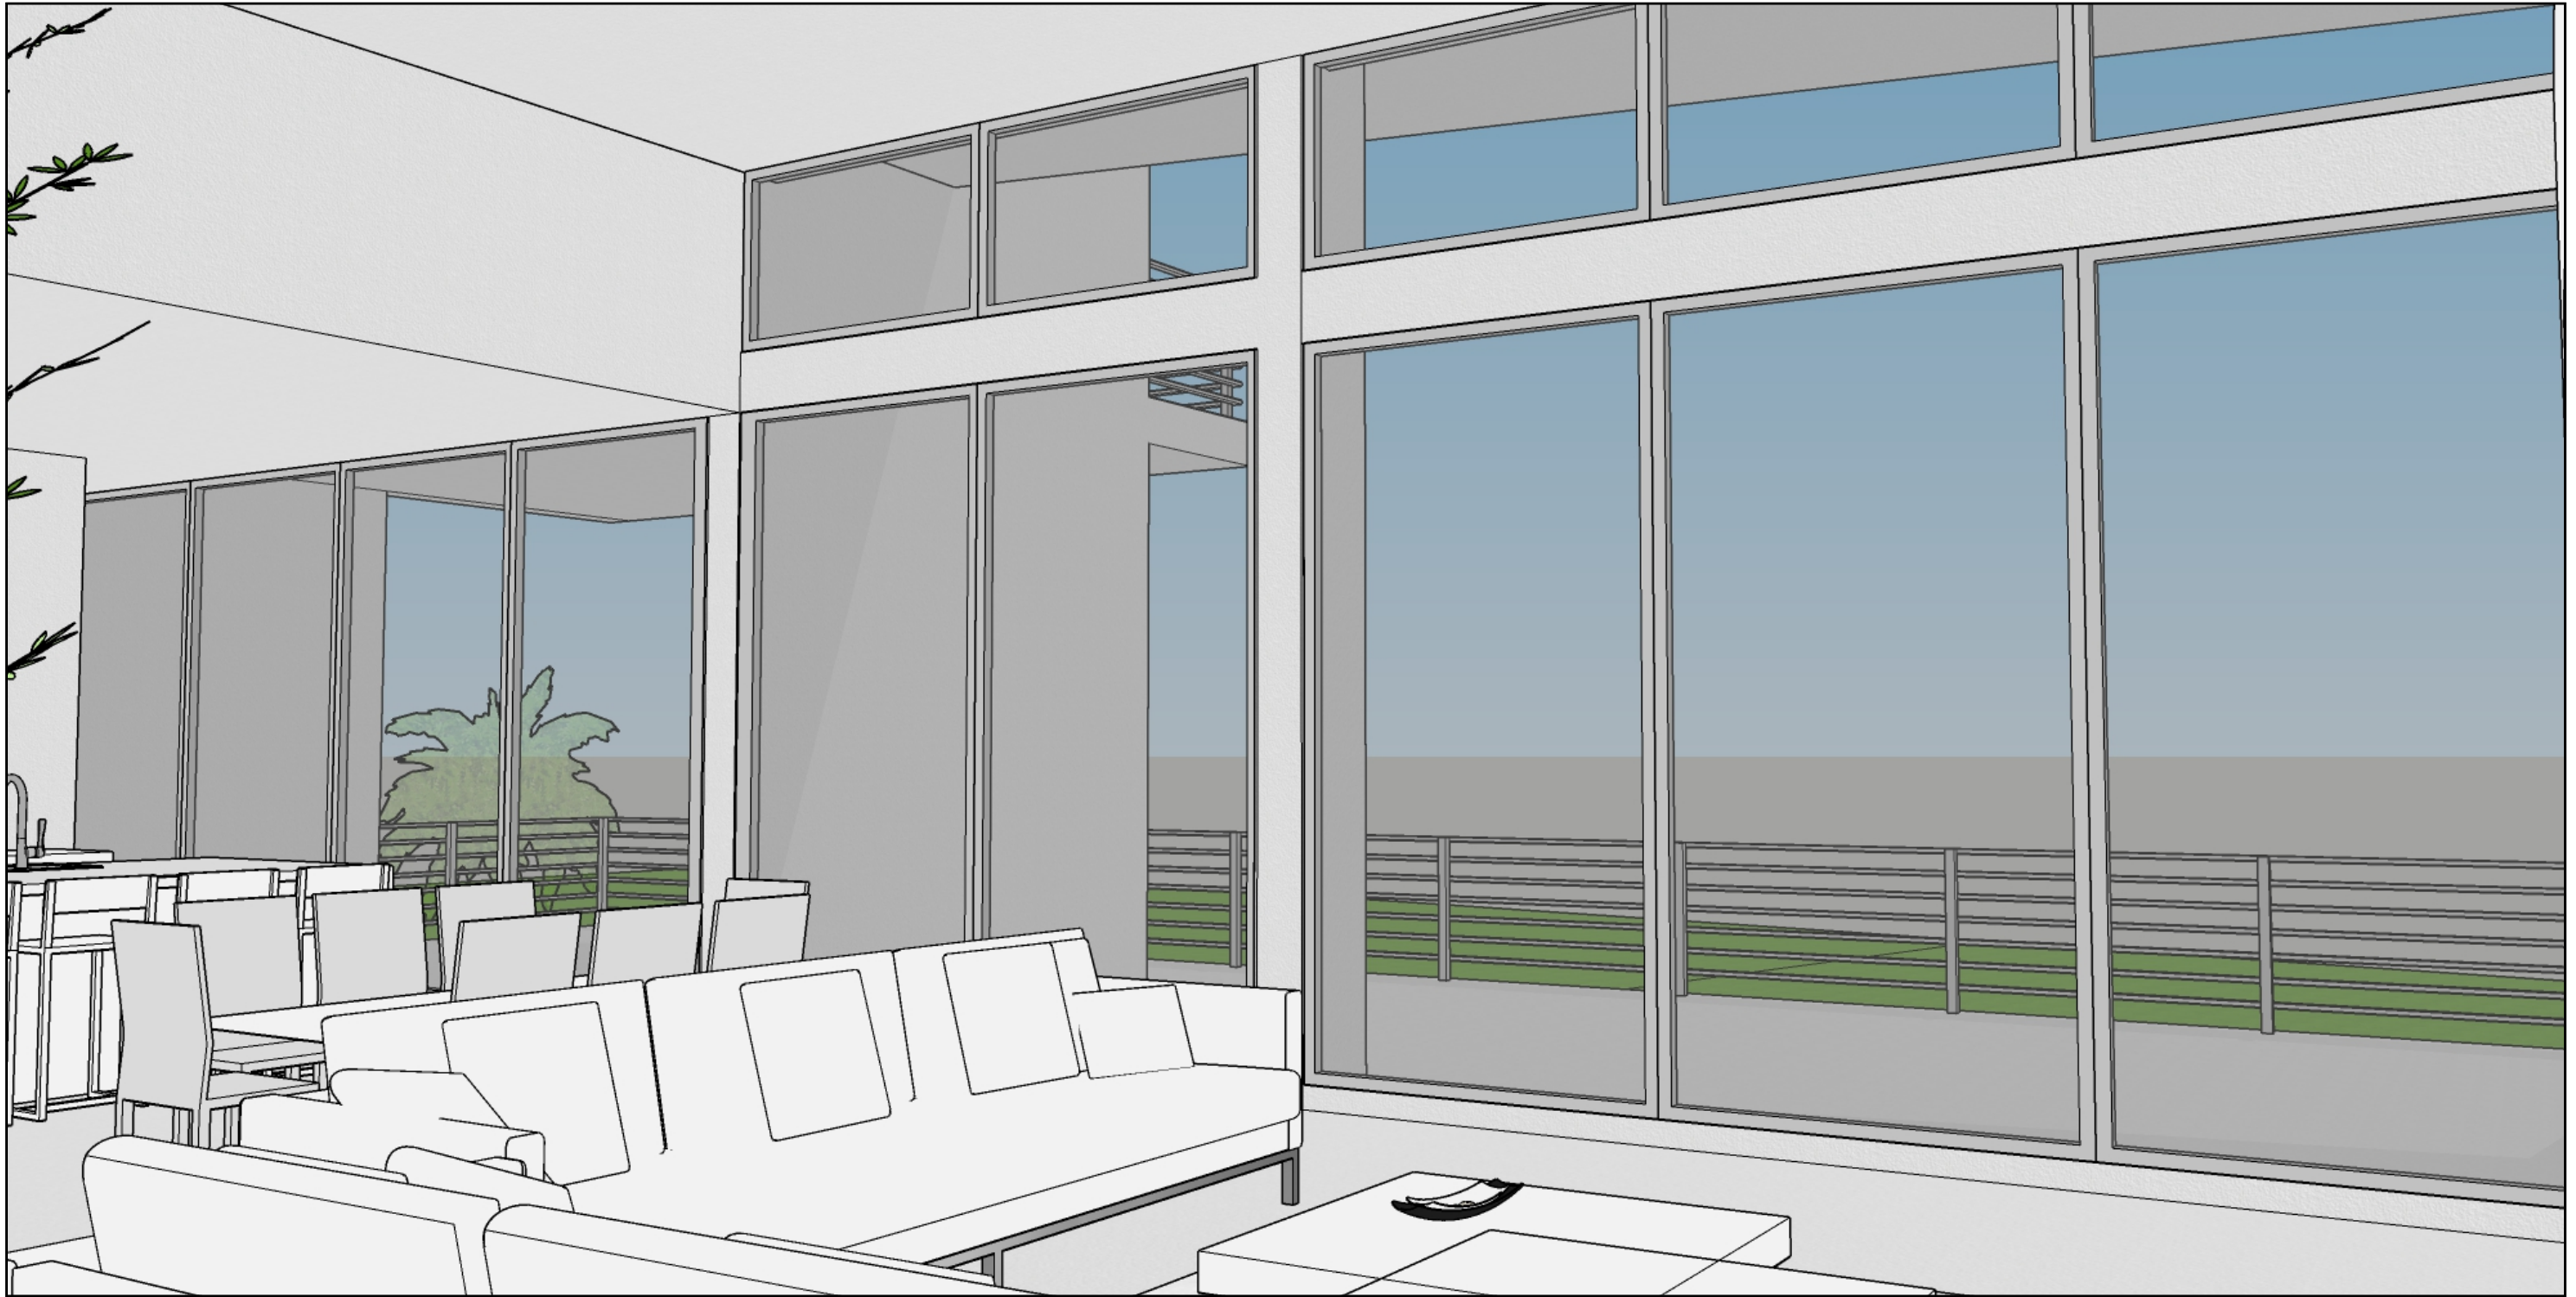

GROUND FLOOR

SCLAE: 1/8" = 1' - 0"

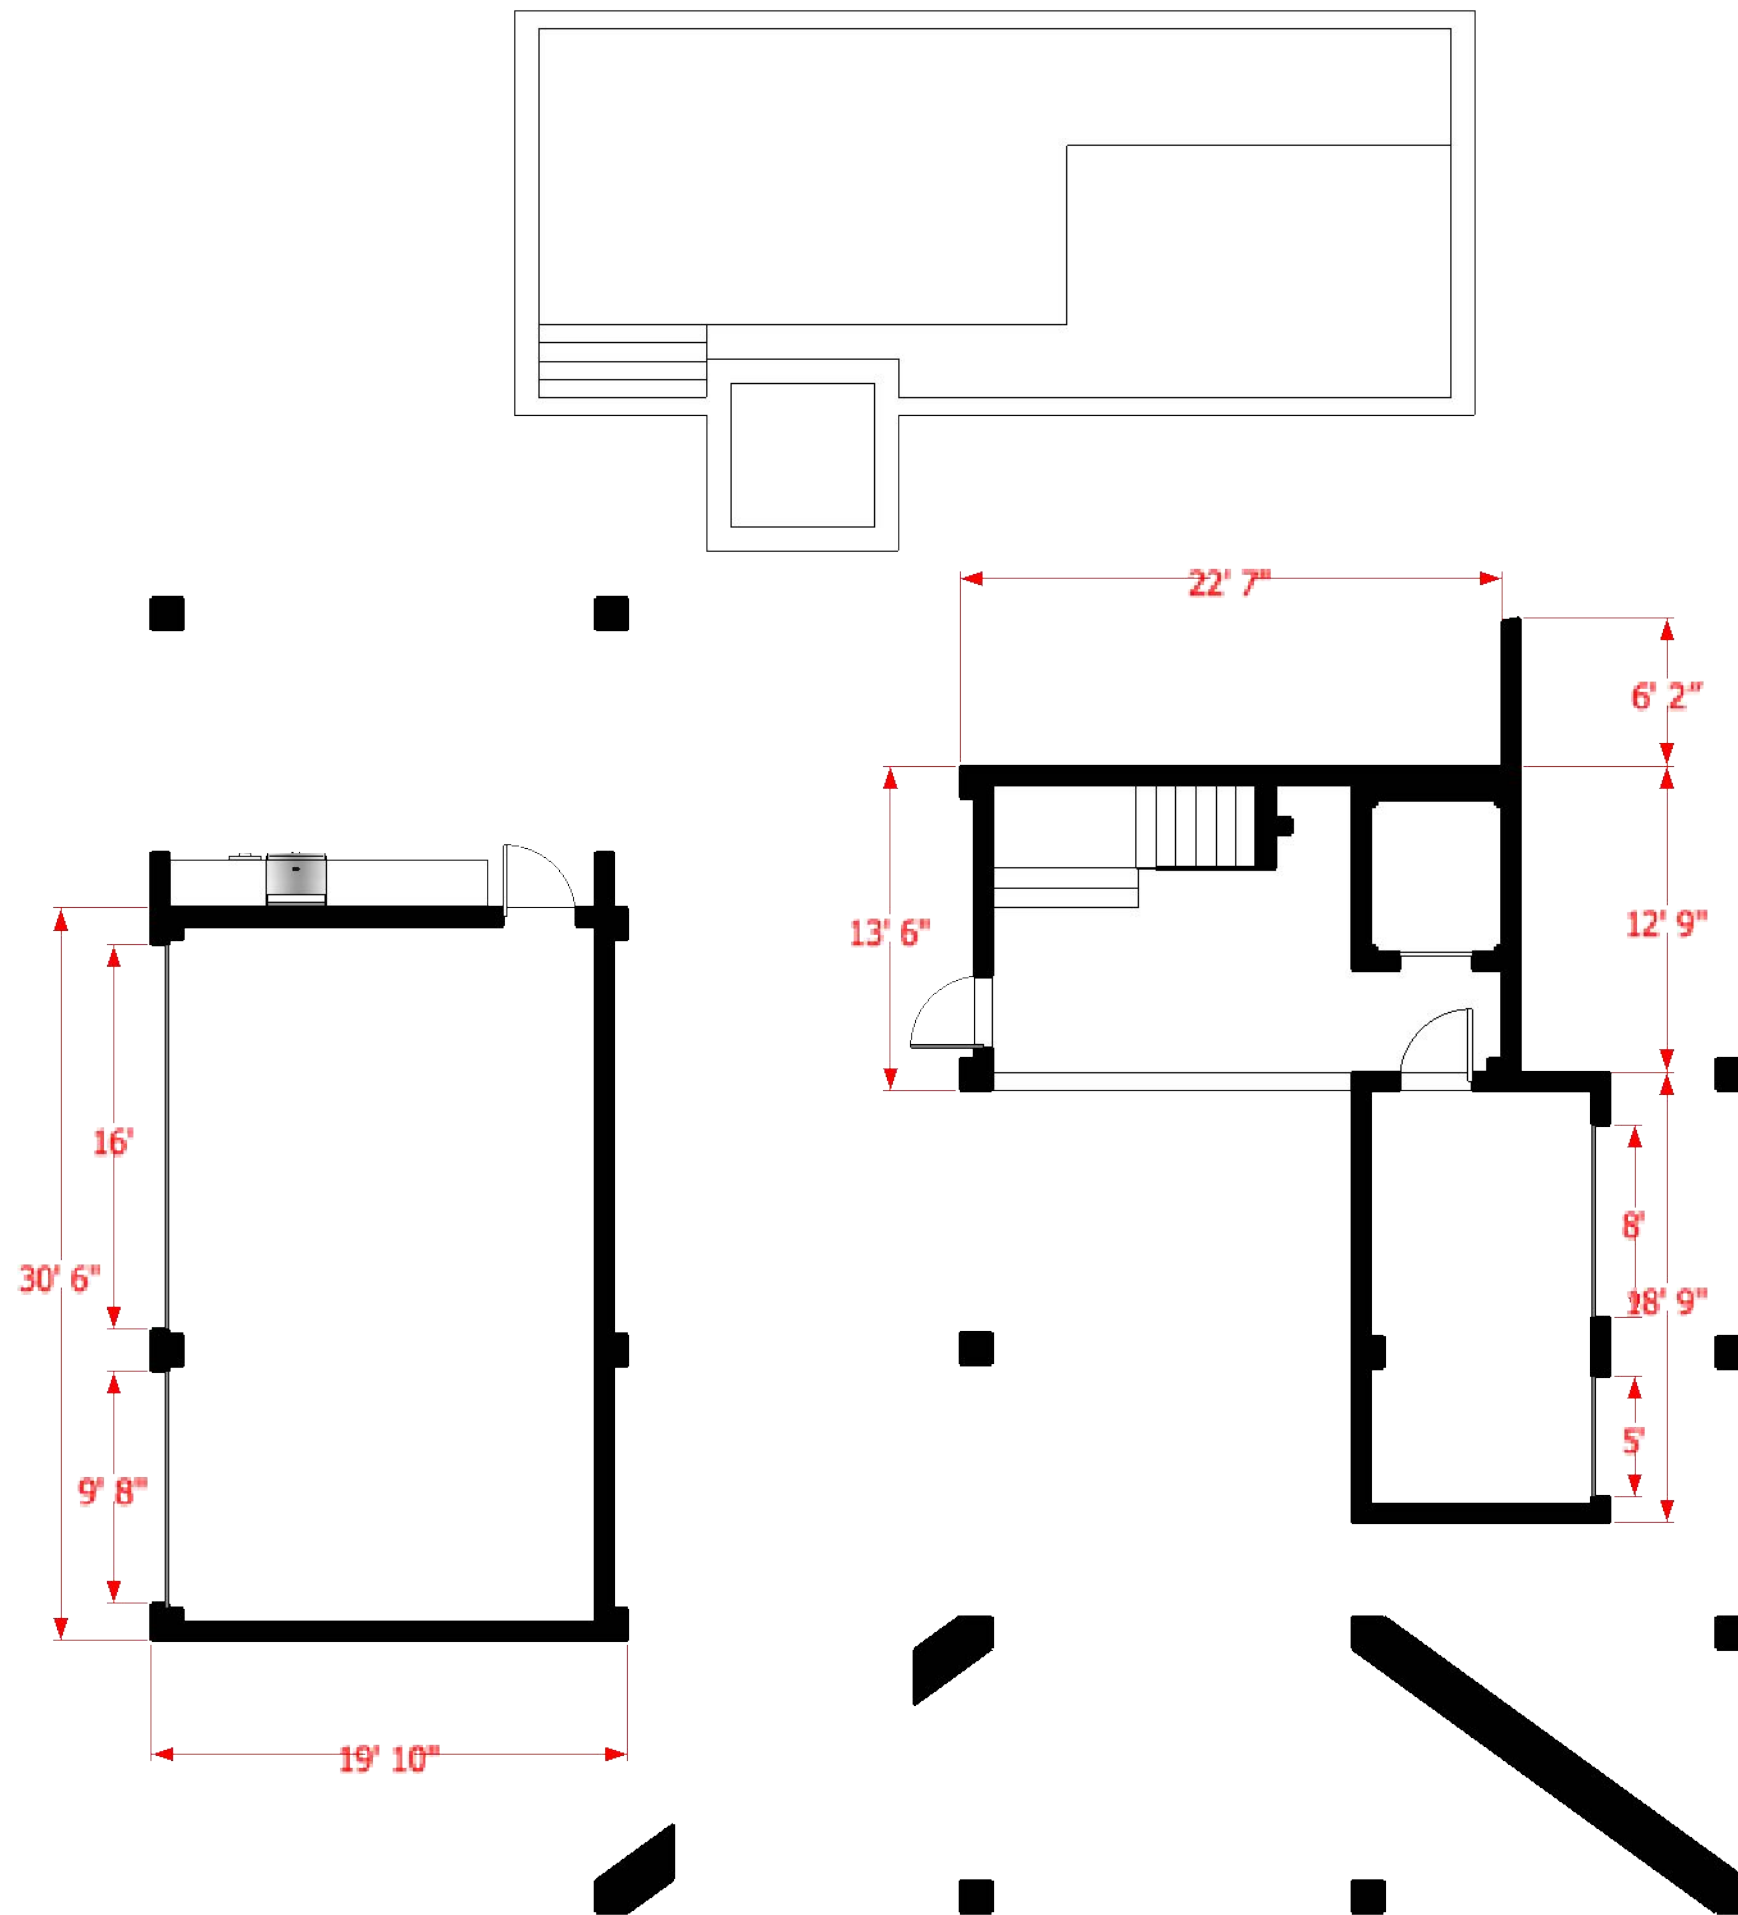

FIRST FLOOR

SCLAE: 1/8 = 1' - 0"



SECOND FLOOR

SCLAE: 1/8" = 1' - 0"

